

CUSTOM RESIDENCE

LUCAS-ANDRE BUILDERS, INC.

LOT 1, STERN'S SUBDIVISION
1005 SHERIDAN ROAD
GLENCOE, ILLINOIS 60000

PIN #




FRONT ELEVATION - WEST

SCALE: 1/4"=1'0"




REAR ELEVATION - EAST

SCALE: 1/4"=1'0"

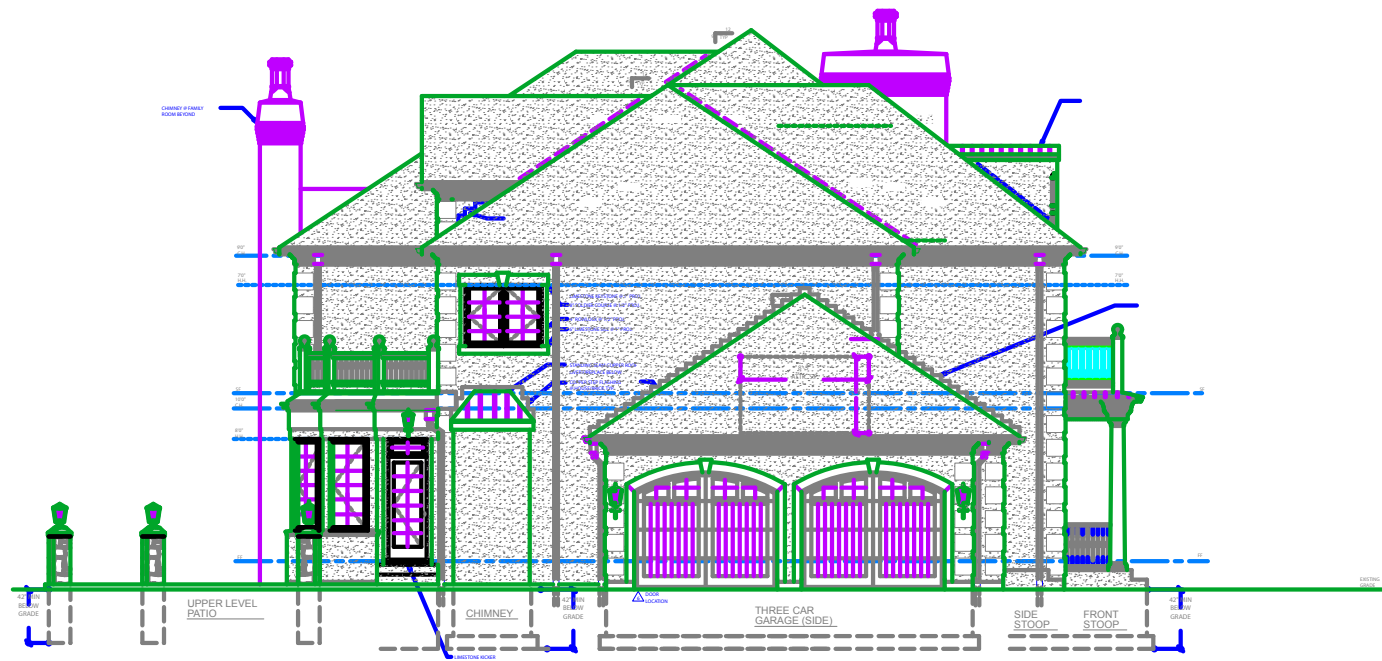

SIDE ELEVATION - NORTH

SCALE: 1/4"=1'0"

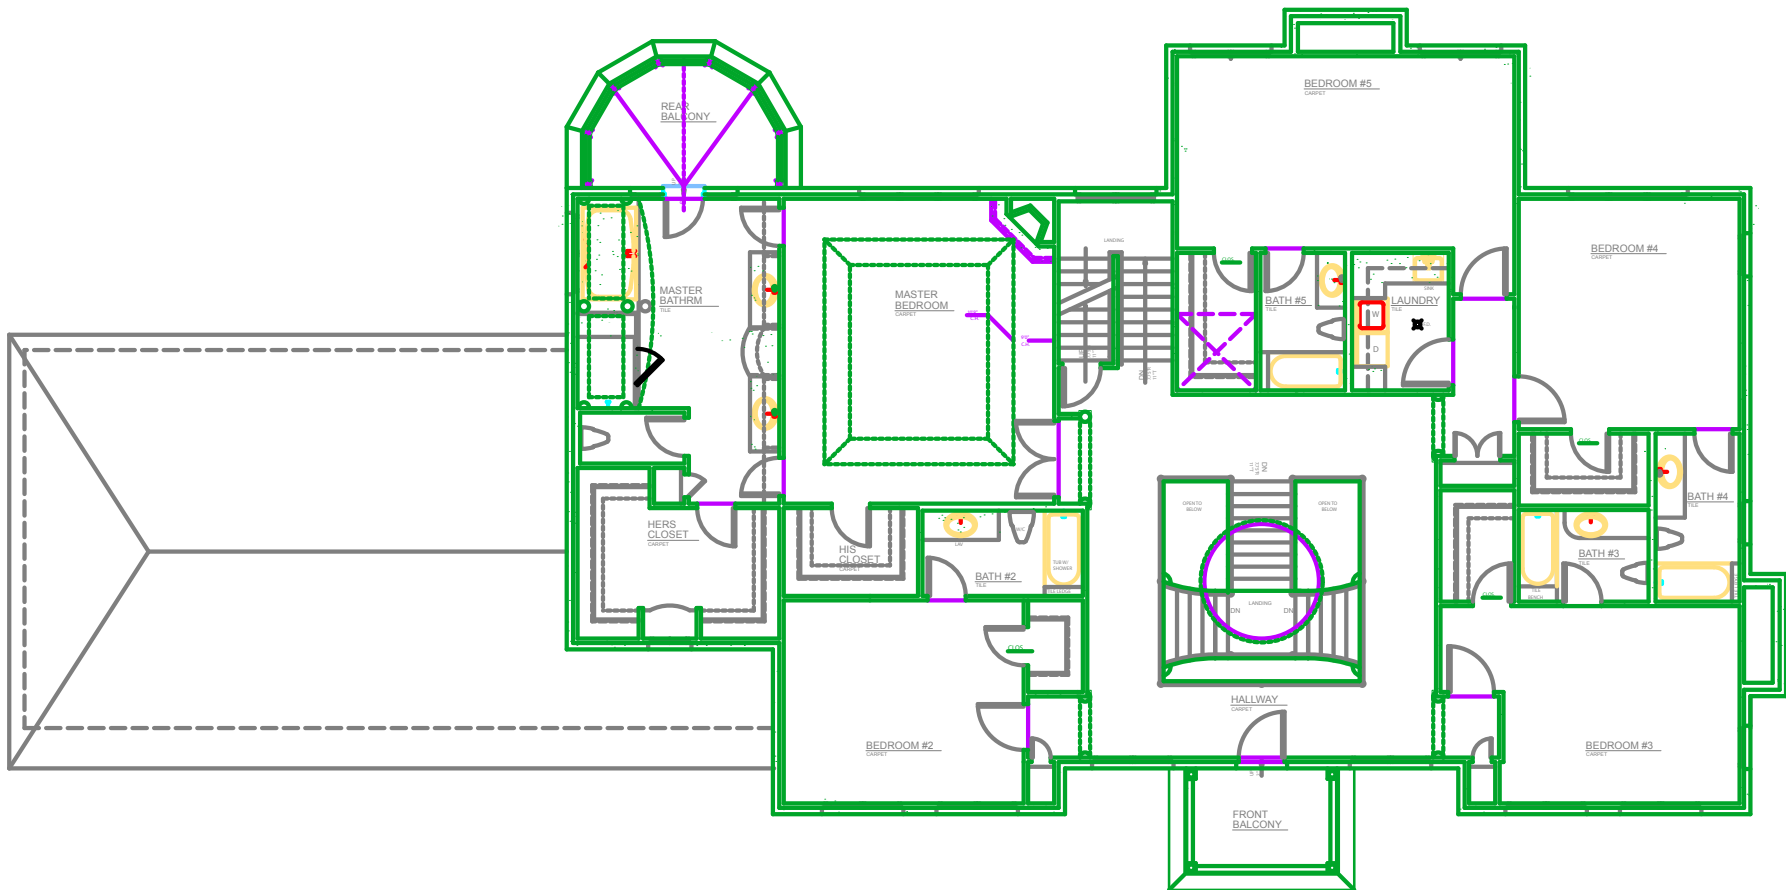

SECOND FLOOR PLAN

2,766 S.F.

SCALE: 1/4"=1'0"